


# 6' X 5' PRIVACY GATE

## DOUBLE GATE 6' X 5' REAR VIEW

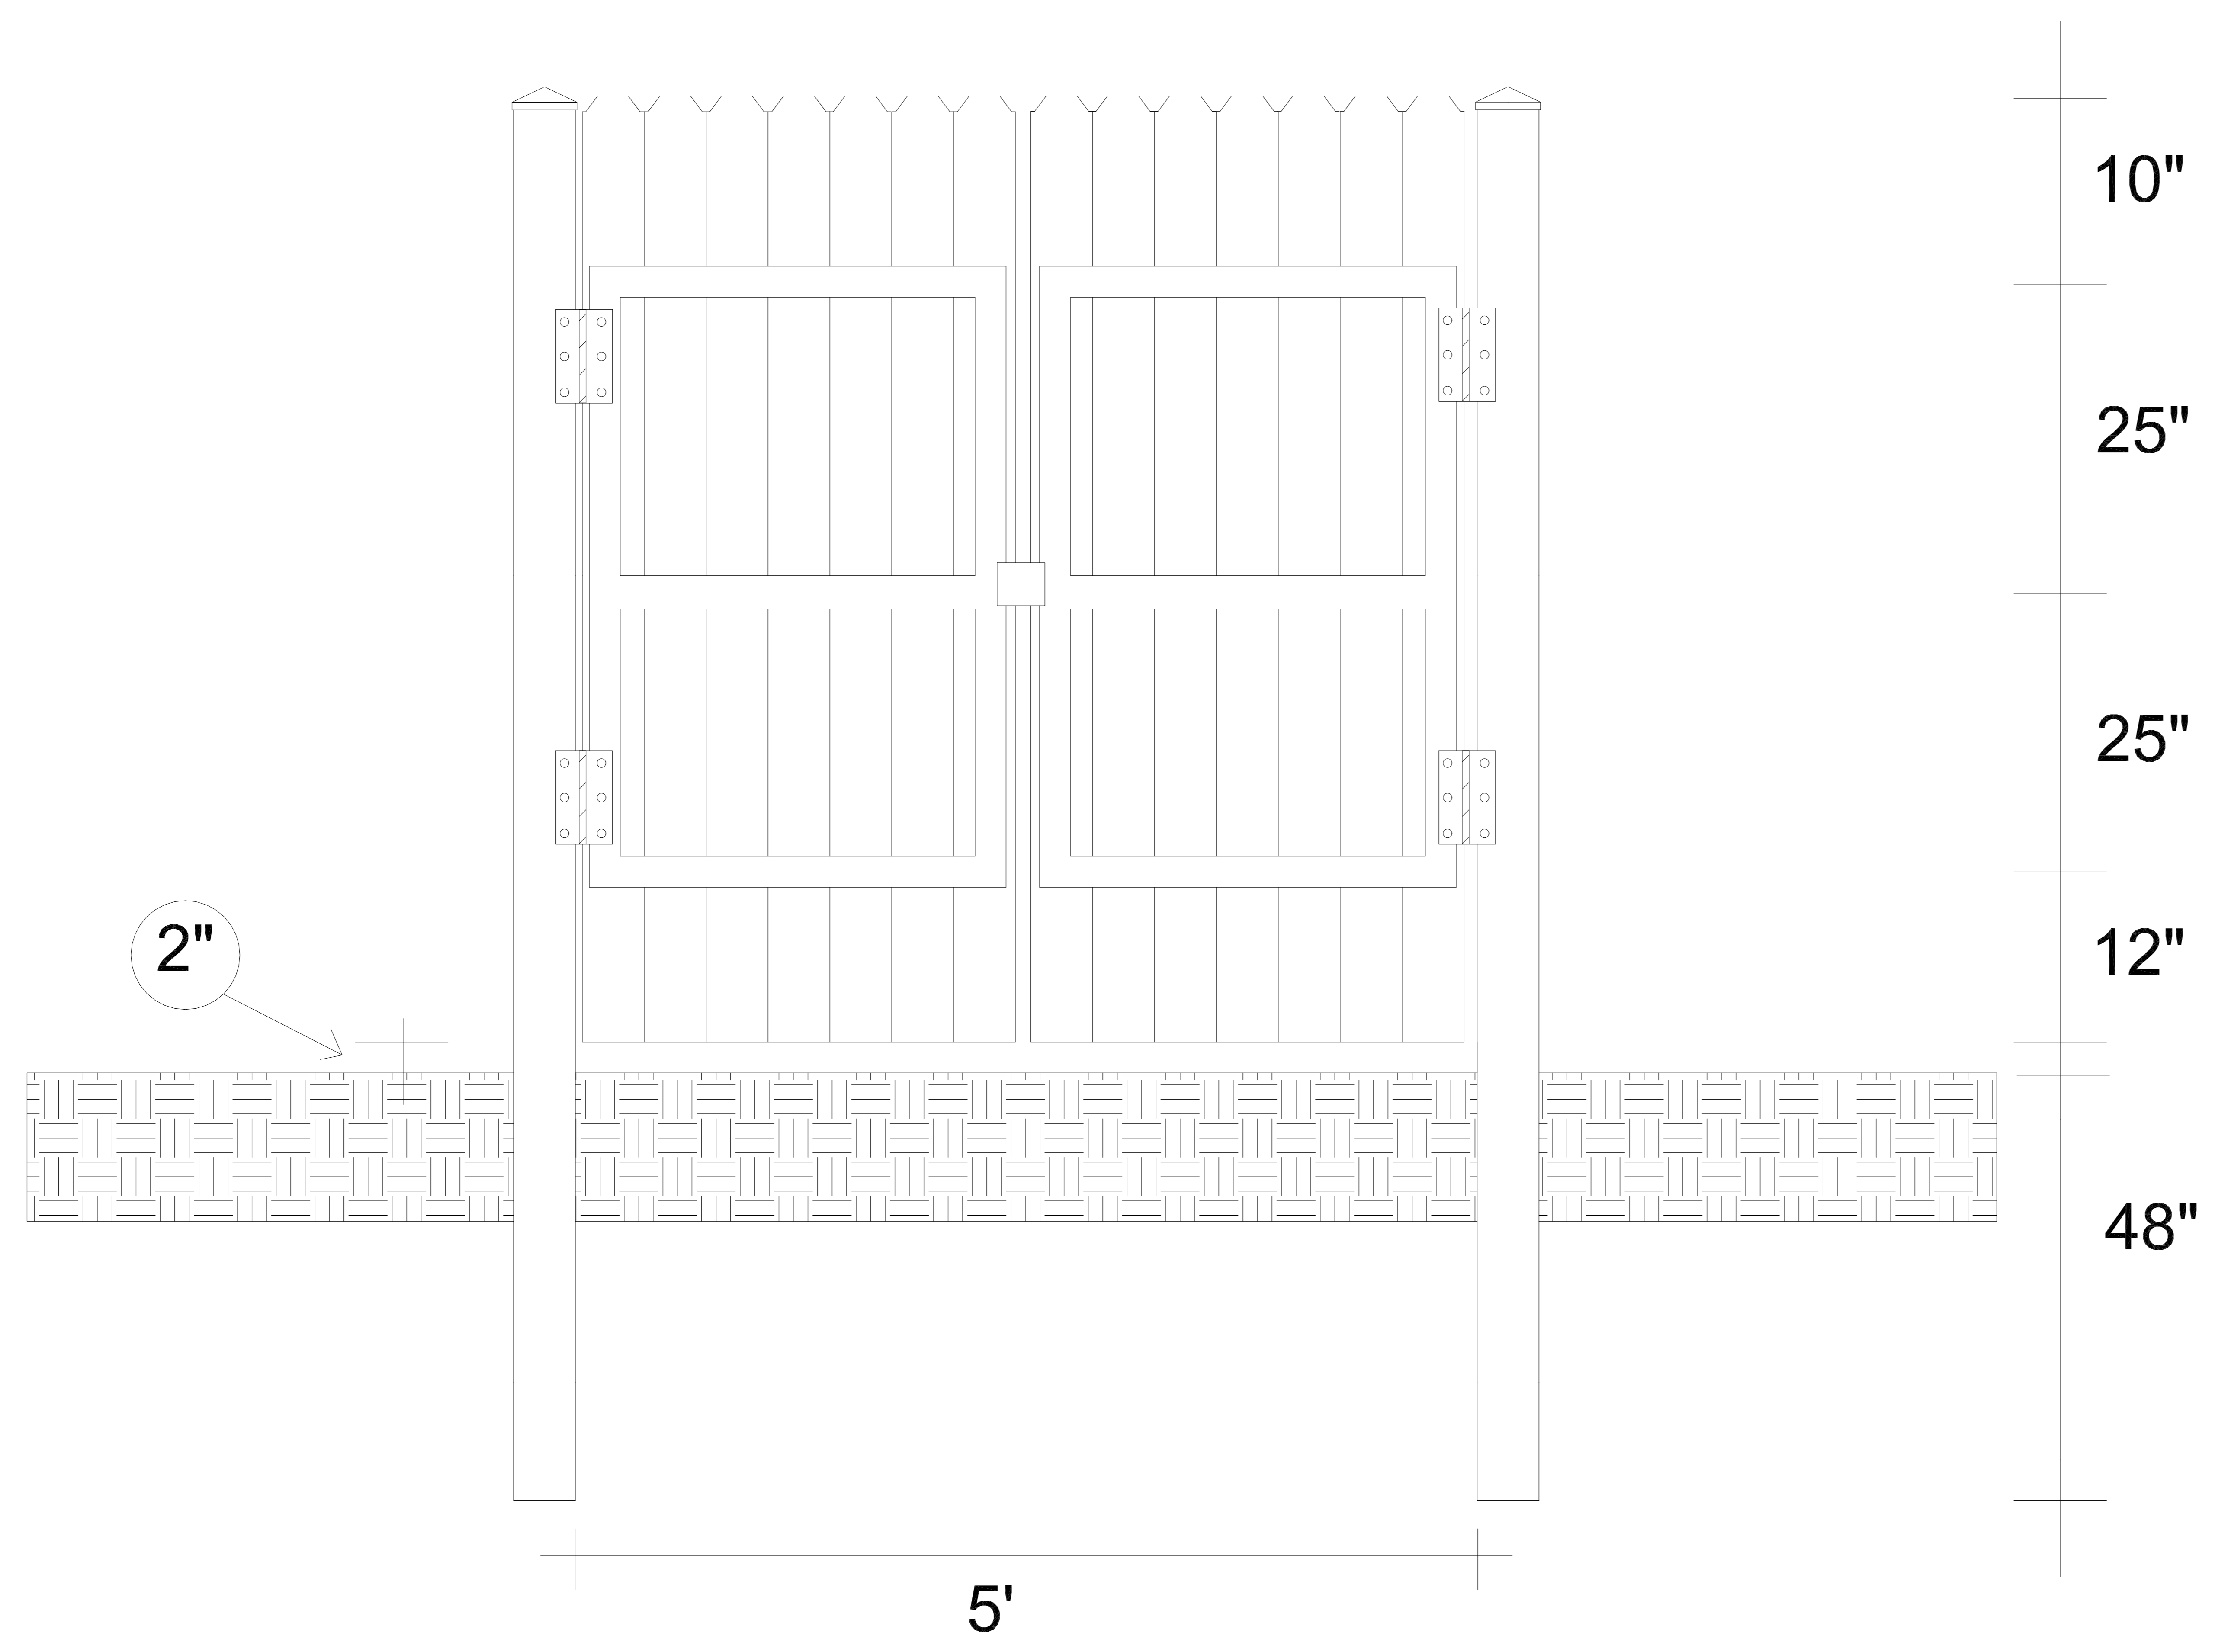

## SINGLE GATE 6' X 5' REAR VIEW

